


EXAMPLE 7'0" HEIGHT INTERIOR DOUBLE UNIT ELEVATION

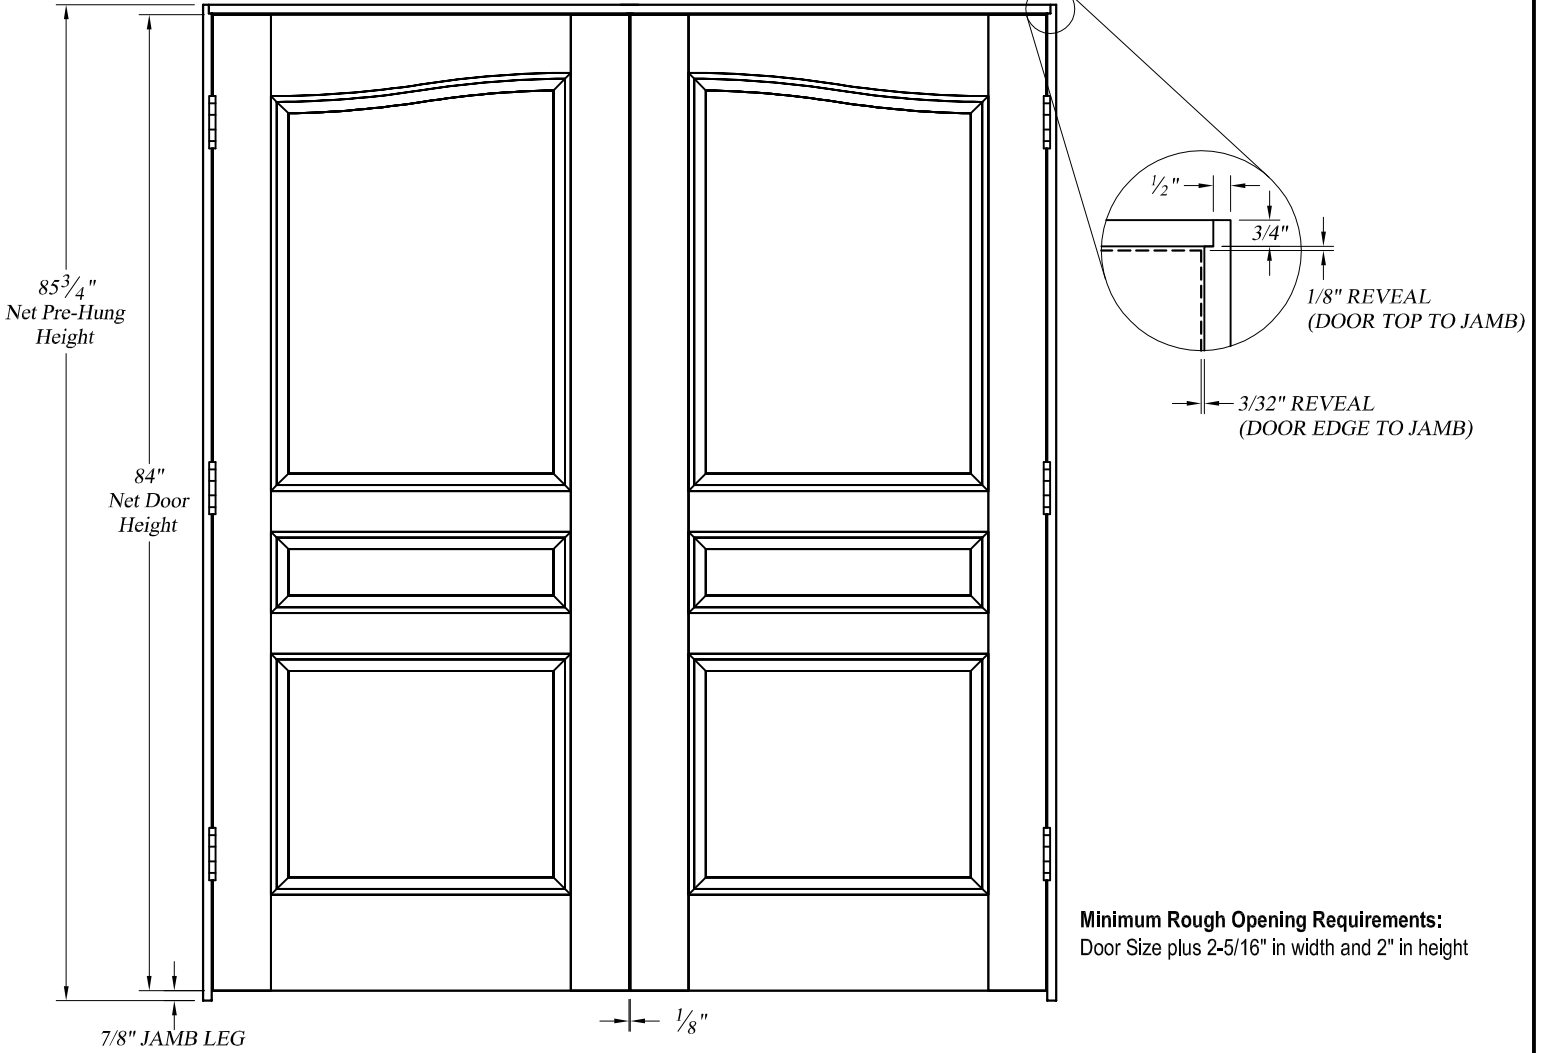

Minimum Rough Opening Requirements:
 Door Size plus 2-5/16" in width and 2" in height

EXAMPLE 5'0" WIDE INTERIOR DOUBLE UNIT CROSS-SECTION

