


### EXAMPLE 7'0" HEIGHT INTERIOR DOUBLE UNIT ELEVATION

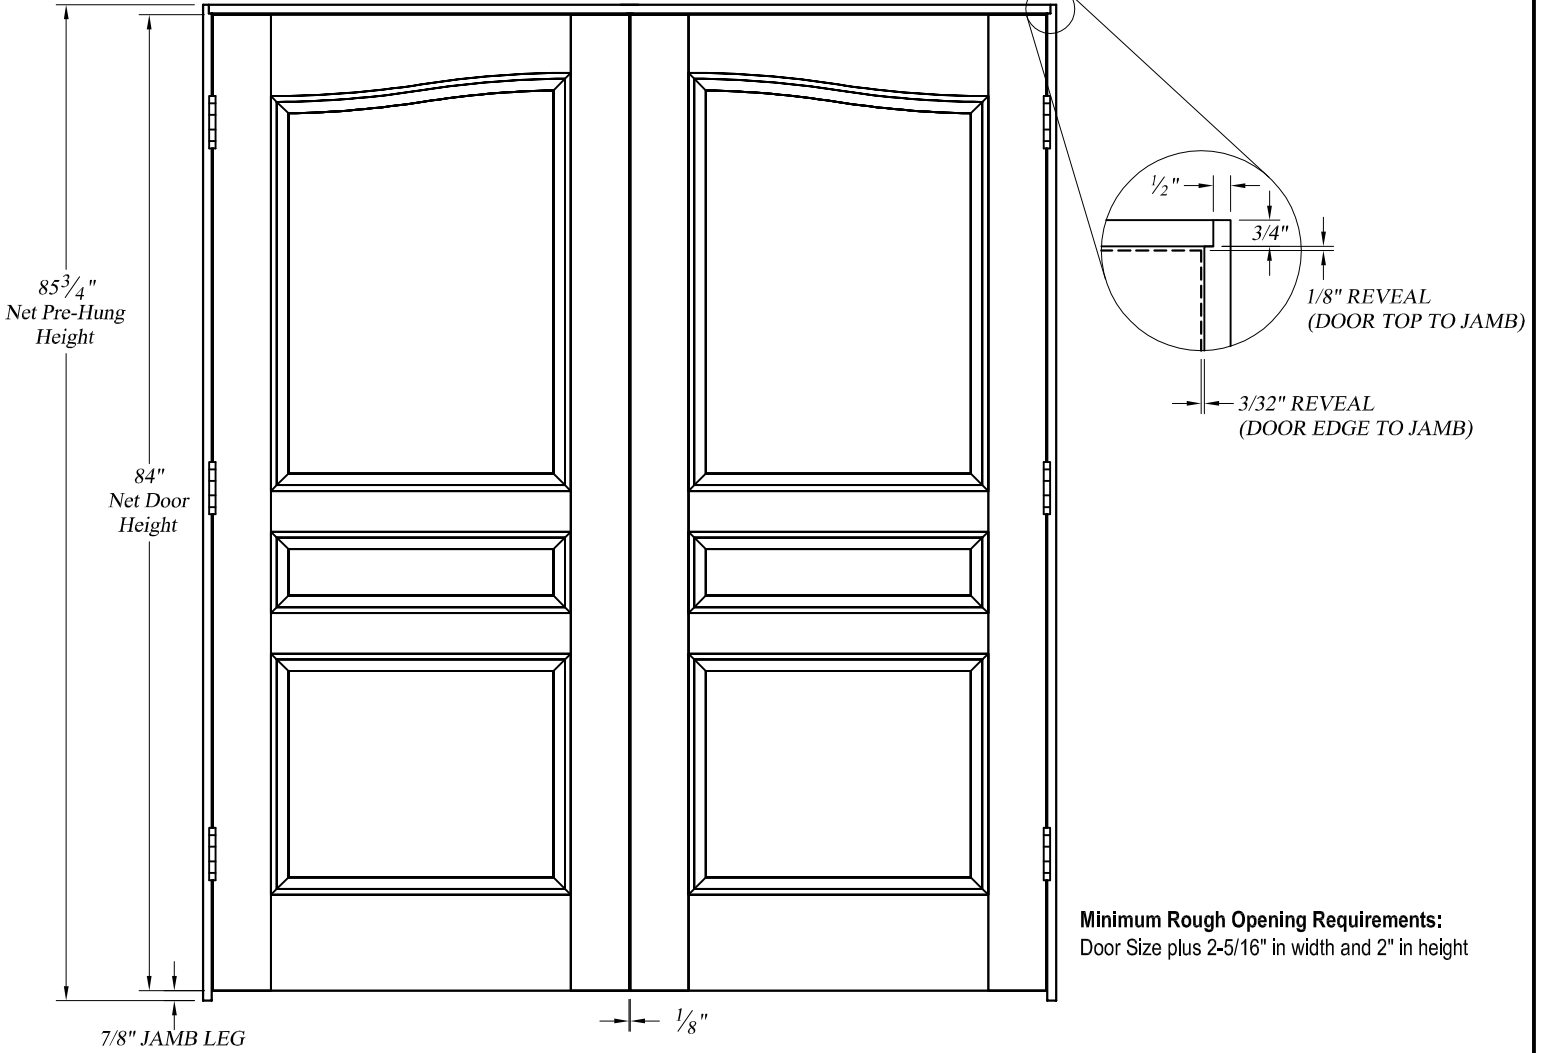

### EXAMPLE 5'0" WIDE INTERIOR DOUBLE UNIT CROSS-SECTION

